

Scale 1:5000 - Lengths are in Metres.




**Area of New Road**


(9-10-11-9) 133 m<sup>2</sup>

*Peg placed at all new corners, unless otherwise stated.*

*Original information compiled from R363 and OS474 in the Department of Natural Resources and Mines.*

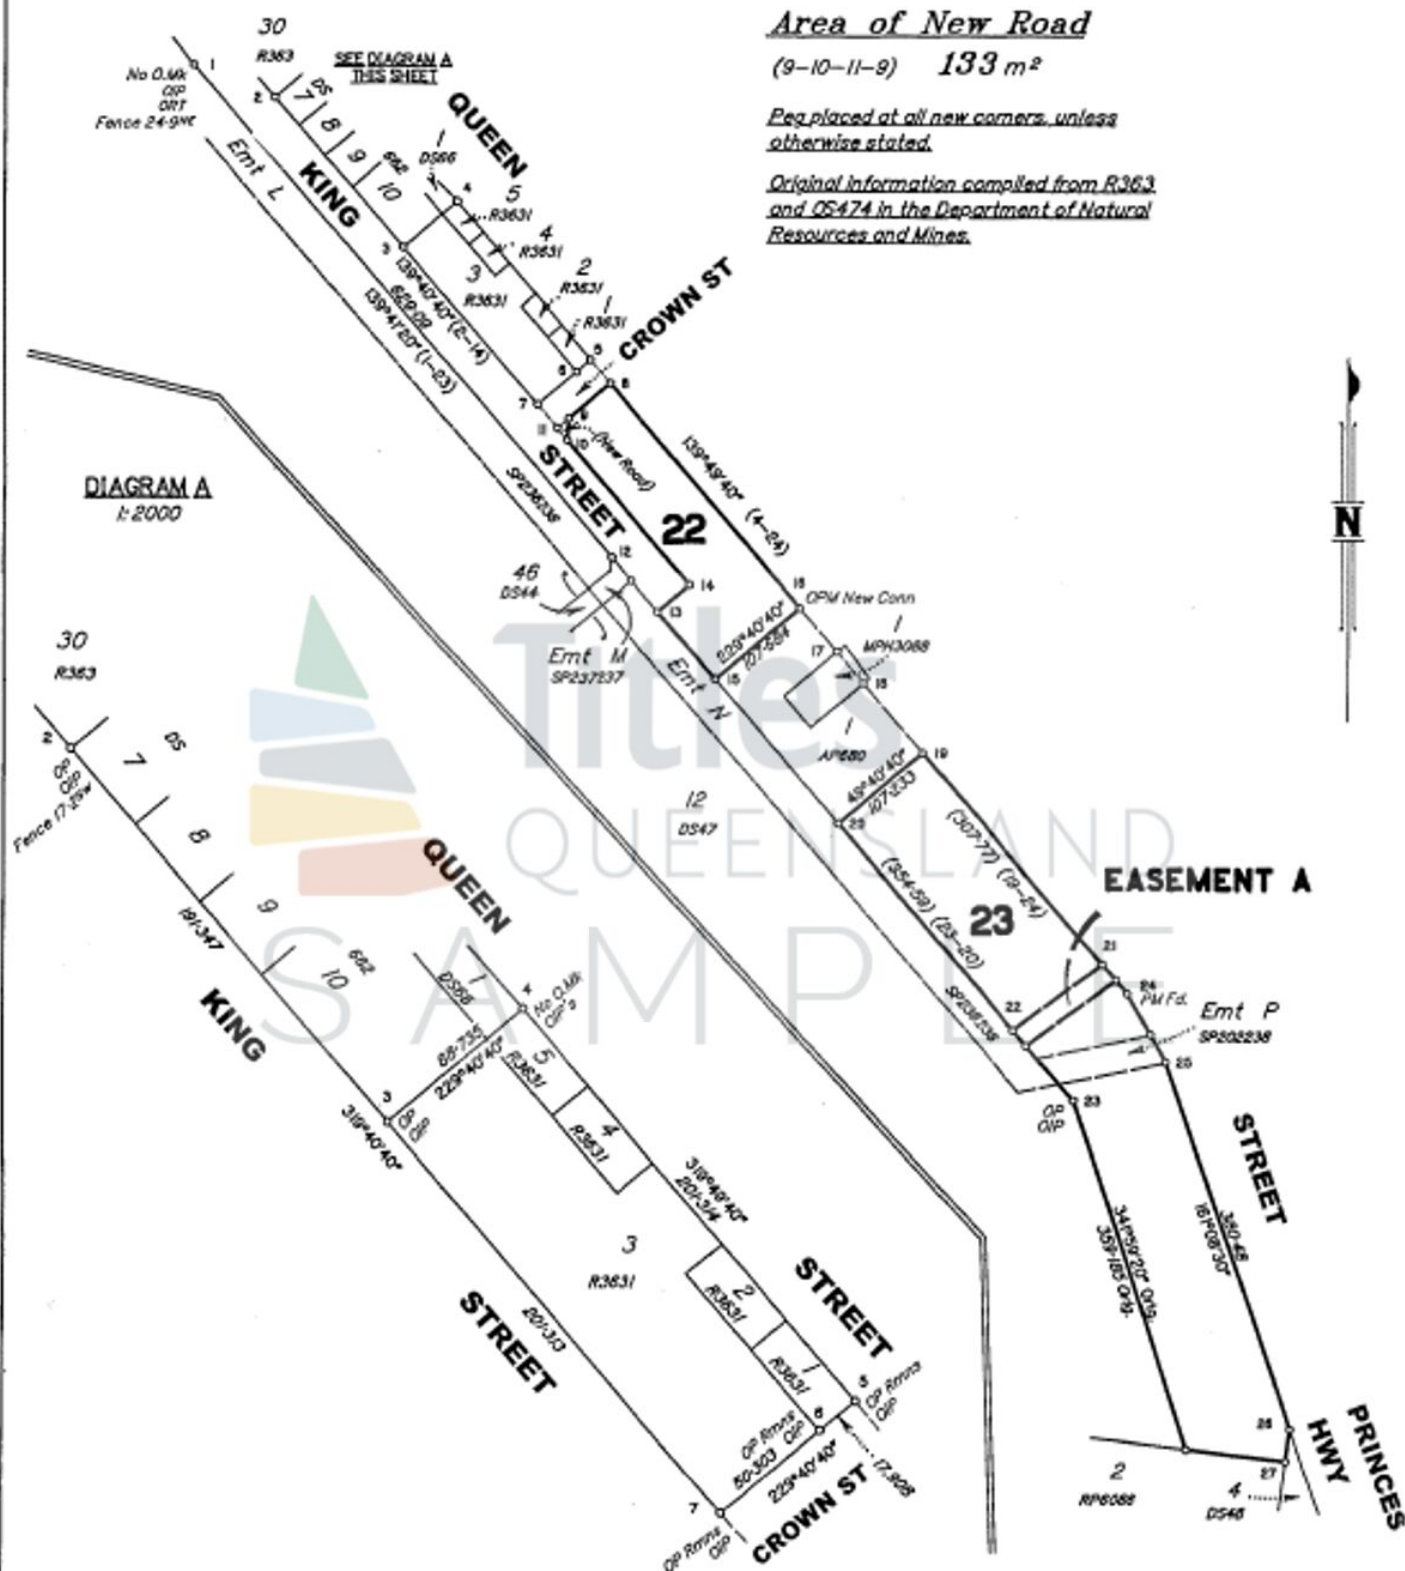

**DIAGRAM A**  
1:2000

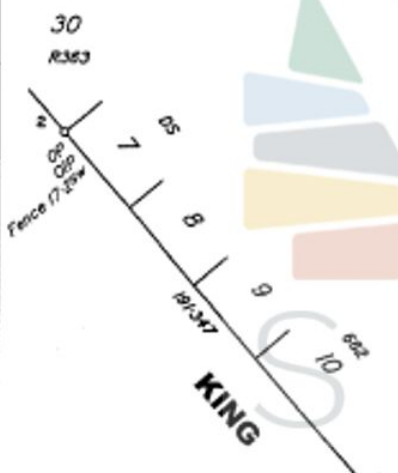

I, John James JONES hereby certify that the land comprised in this plan was surveyed by Stuart Steven SMITH surveying graduate, for whom I accept responsibility and that the plan is accurate, that the said survey was performed in accordance with the Survey and Mapping Infrastructure Act 2000 and Surveyors Act 2003 and associated Regulations and Standards and that the said survey was completed on 15/08/2013.

25/9/2013  
Date

*[Signature]*  
Cadastral Surveyor

**Plan of Lots 22 & 23 and Proposed Easement A in Lot 23**

Cancelling Lots 2 & 3 on AP680  
LOCAL: REDLAND  
GOVERNMENT: REGIONAL COUNCIL LOCALITY: KANGAROO POINT  
Meridian: SP236236  
Survey Records: No

Scale: 1:5000

Format: STANDARD



SP 147483